
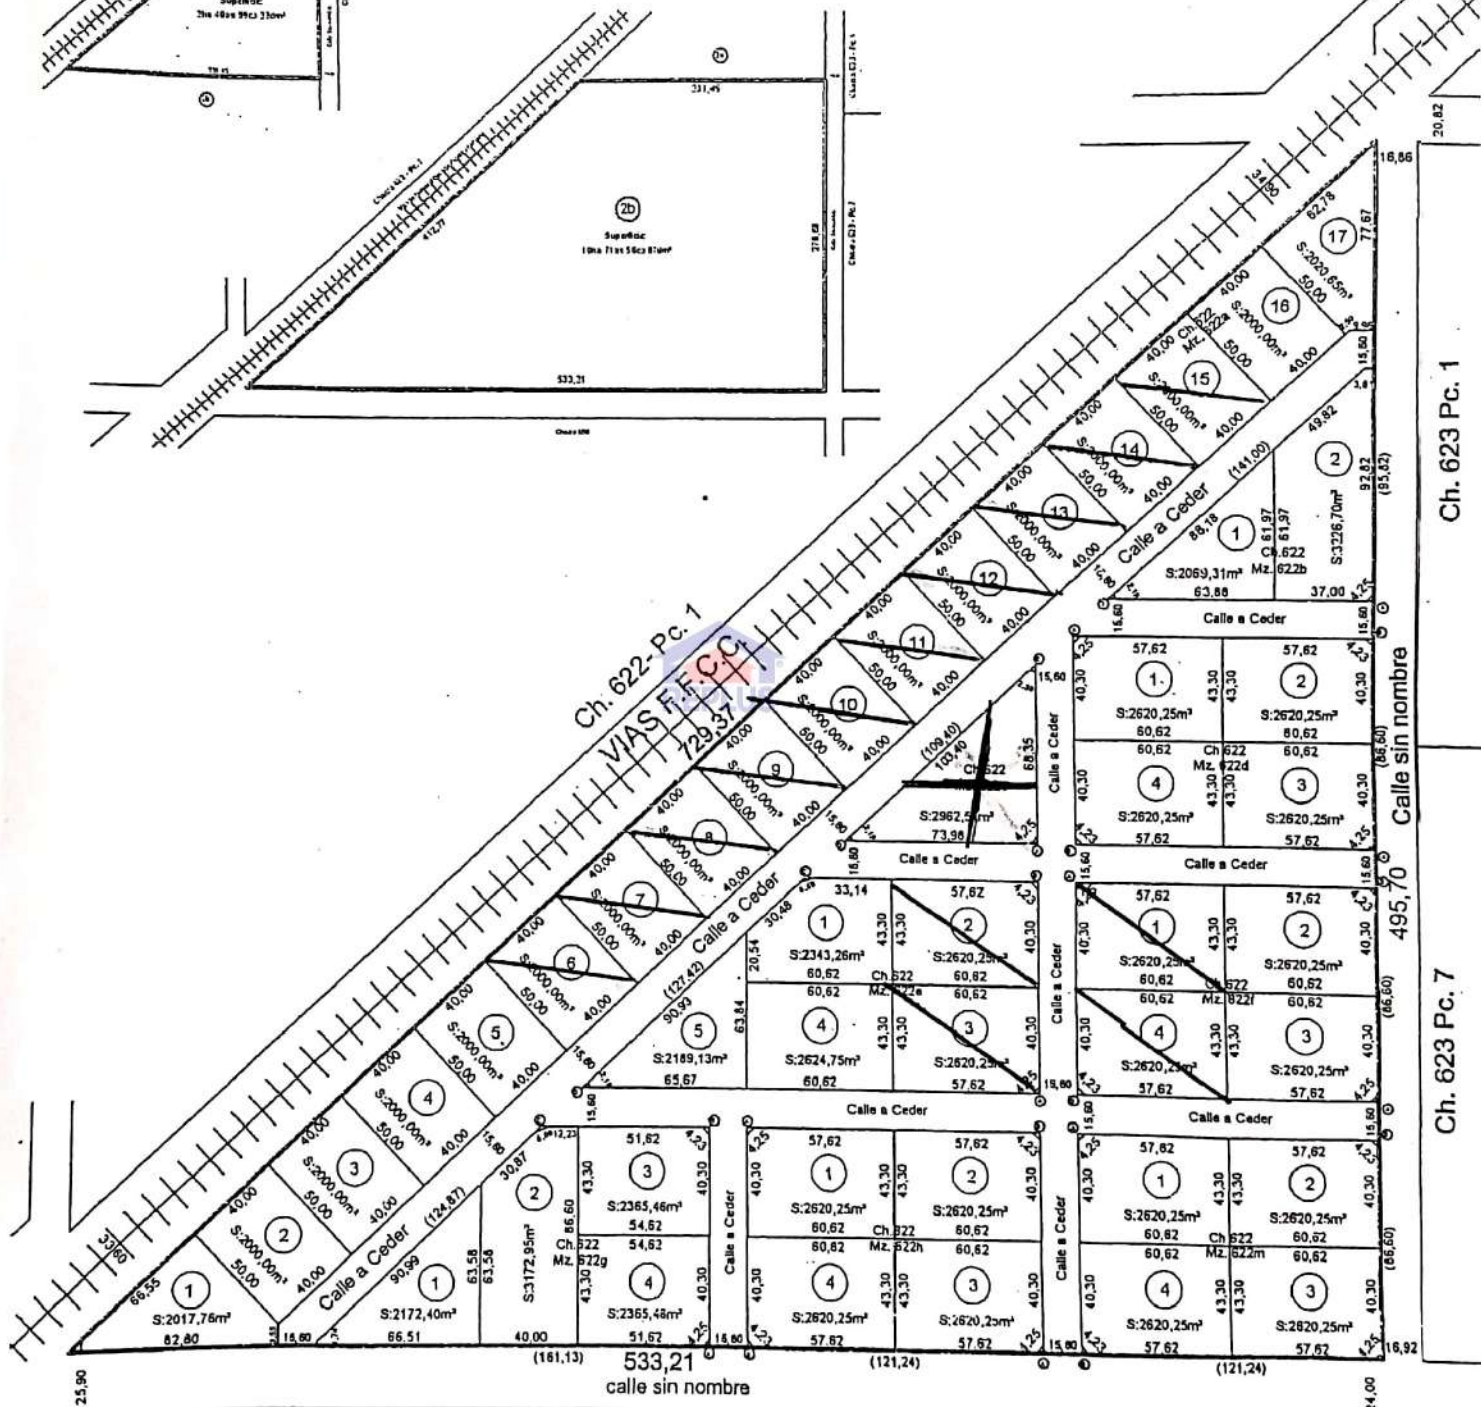


CROQUIS S/ TITULO

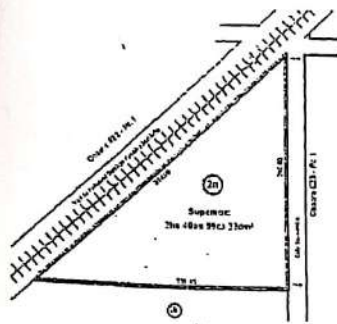

Ch. 623 Pc. 1

Calle sin nombre

Ch. 623 Pc. 7

Ch. 650

ESC.: 1:1250